


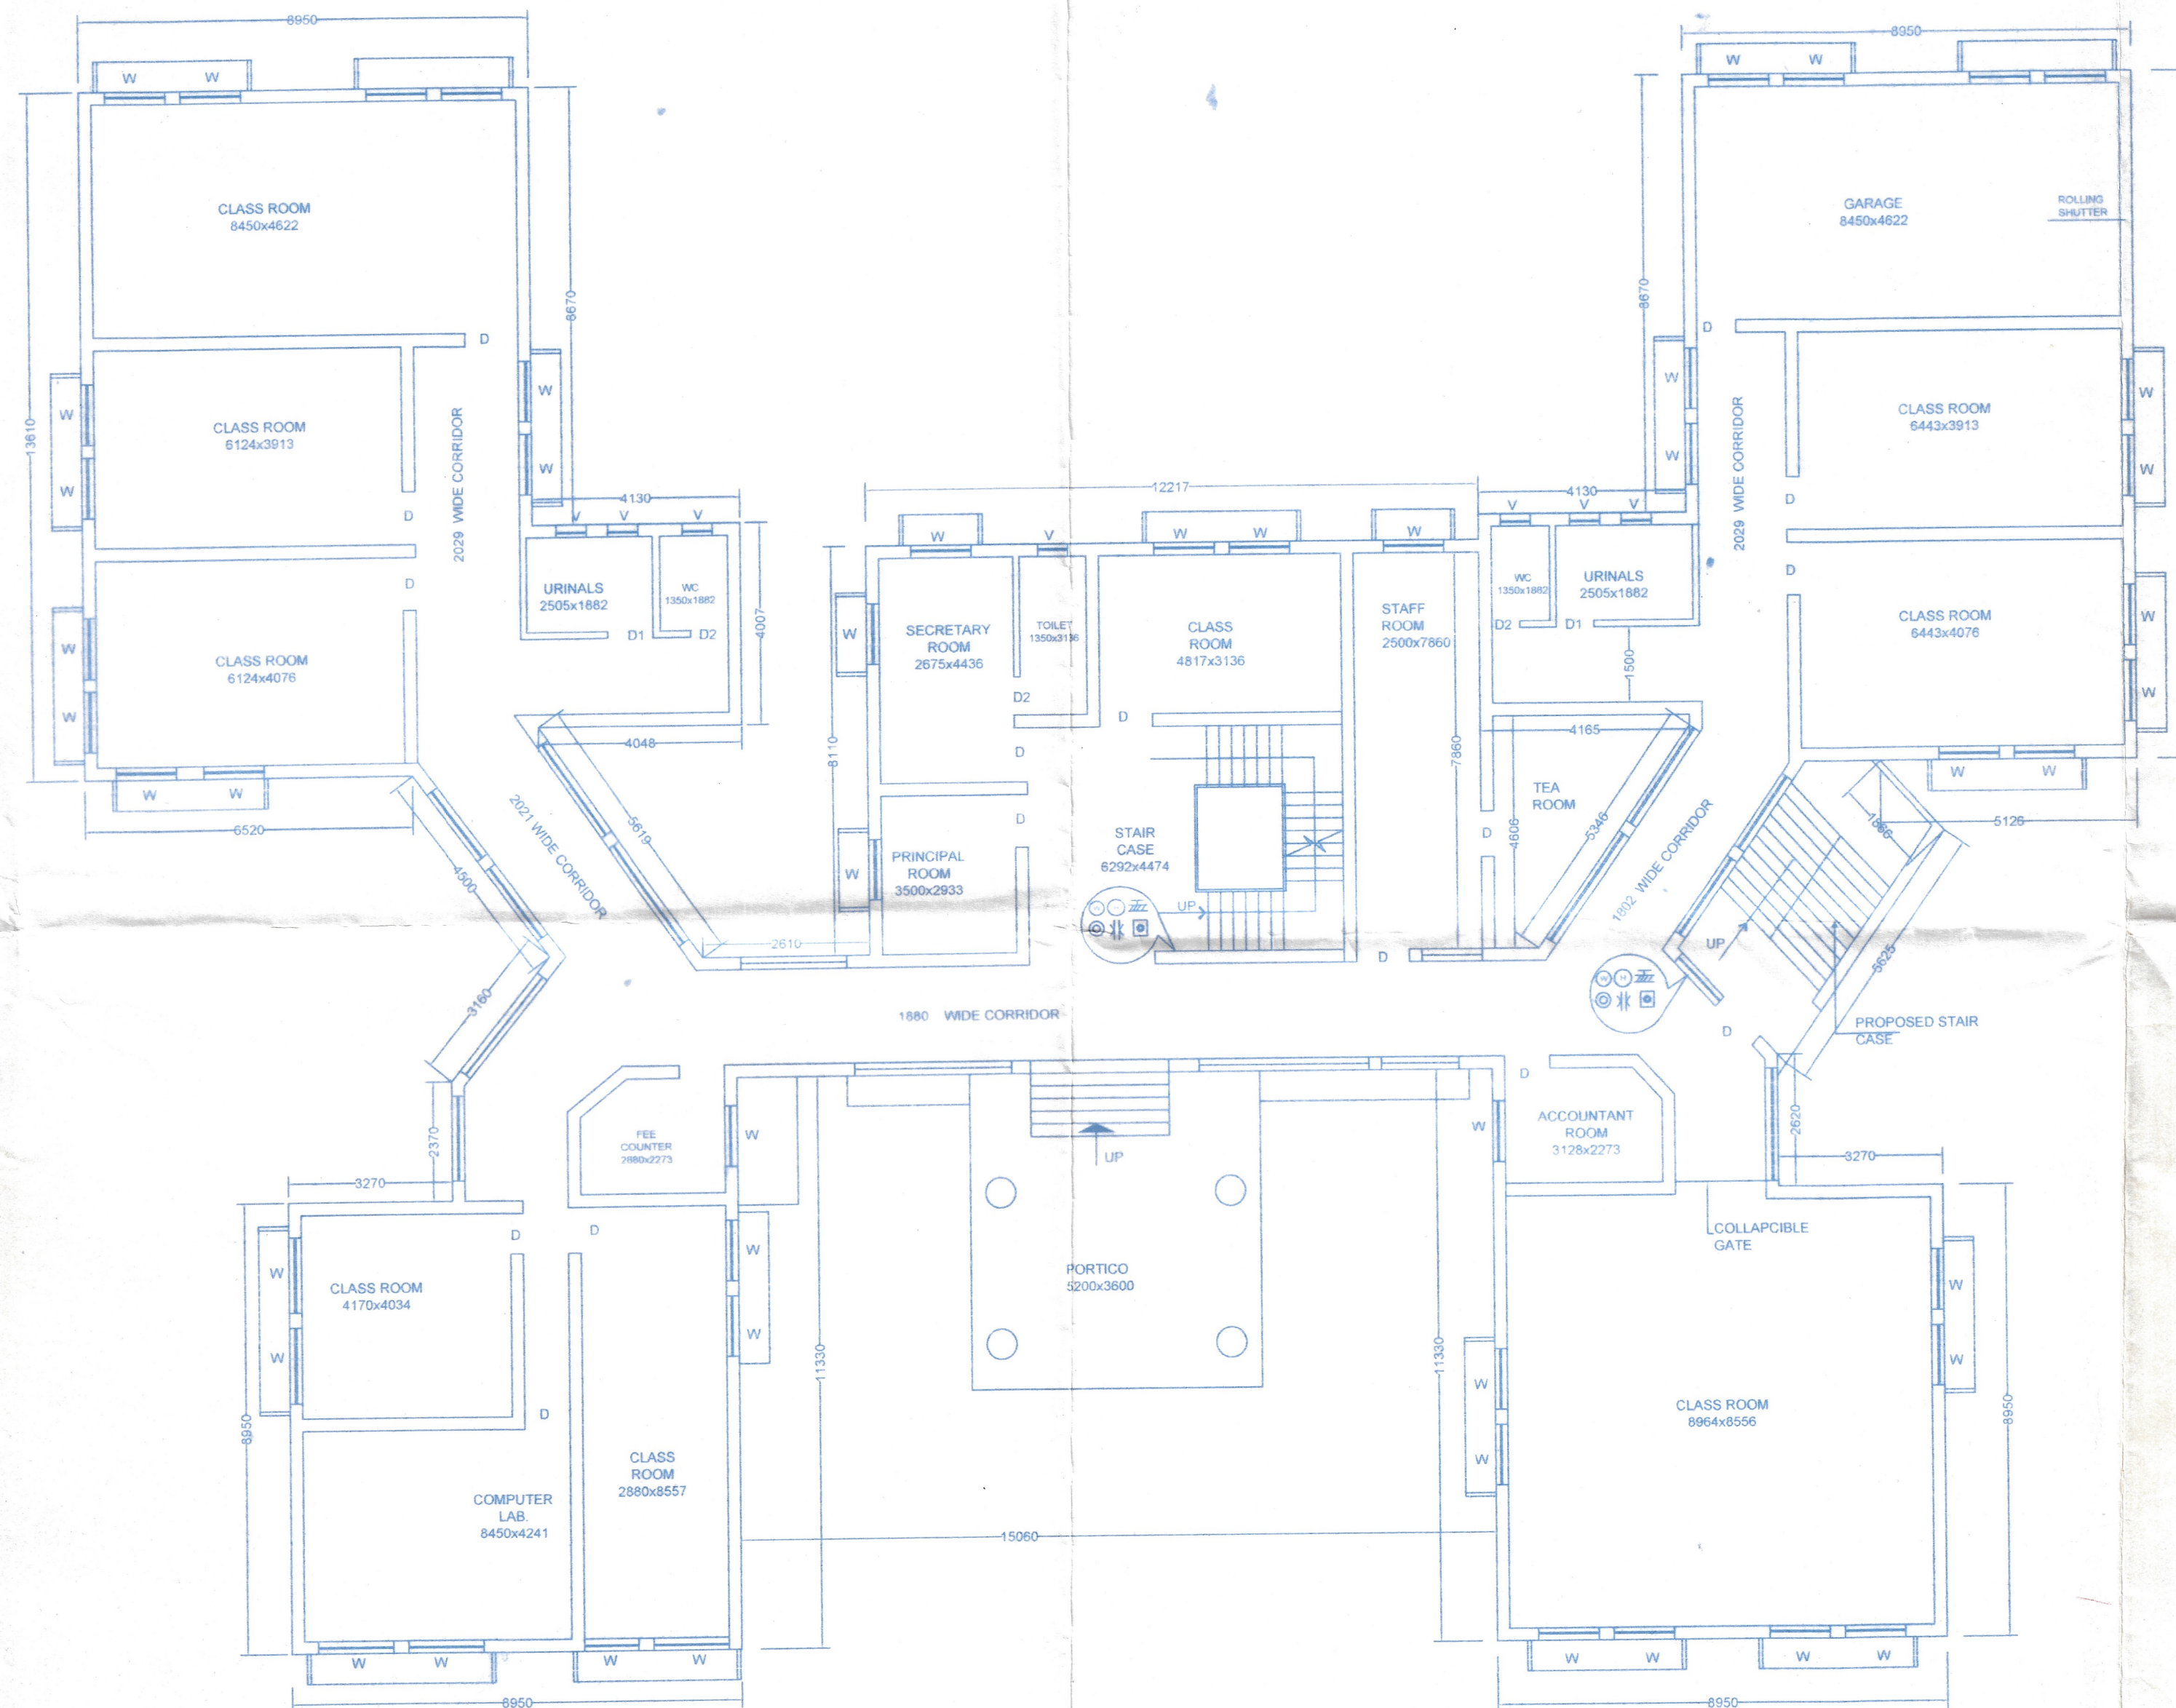

GROUND FLOOR PLAN (EXISTING)
AREA=672.60 Sq.m
SCALE=1:100

SCALE = 1:100

PROPOSED SCHOOL BUILDING PLAN FOR Y.M.C.A. PUBLIC SCHOOL, DHURWA, SECTOR-III, H.E.C. RANCHI- 4, OVER KHATA NO. 43,52,71,76,96,& 121. PLOT NO.407,408,409,410, 411,412,413,417,418,& 419. THANA- JAGARNATHPUR, DIST.RANCHI, (JHARKHAND).

SIGN. OF APPLICANT

SIGN. OF LIC ARCHITECT.

N. K. Rajan